



**DETAIL - A
 COMBI UNIT INSTALLATION**

FRONT VIEW

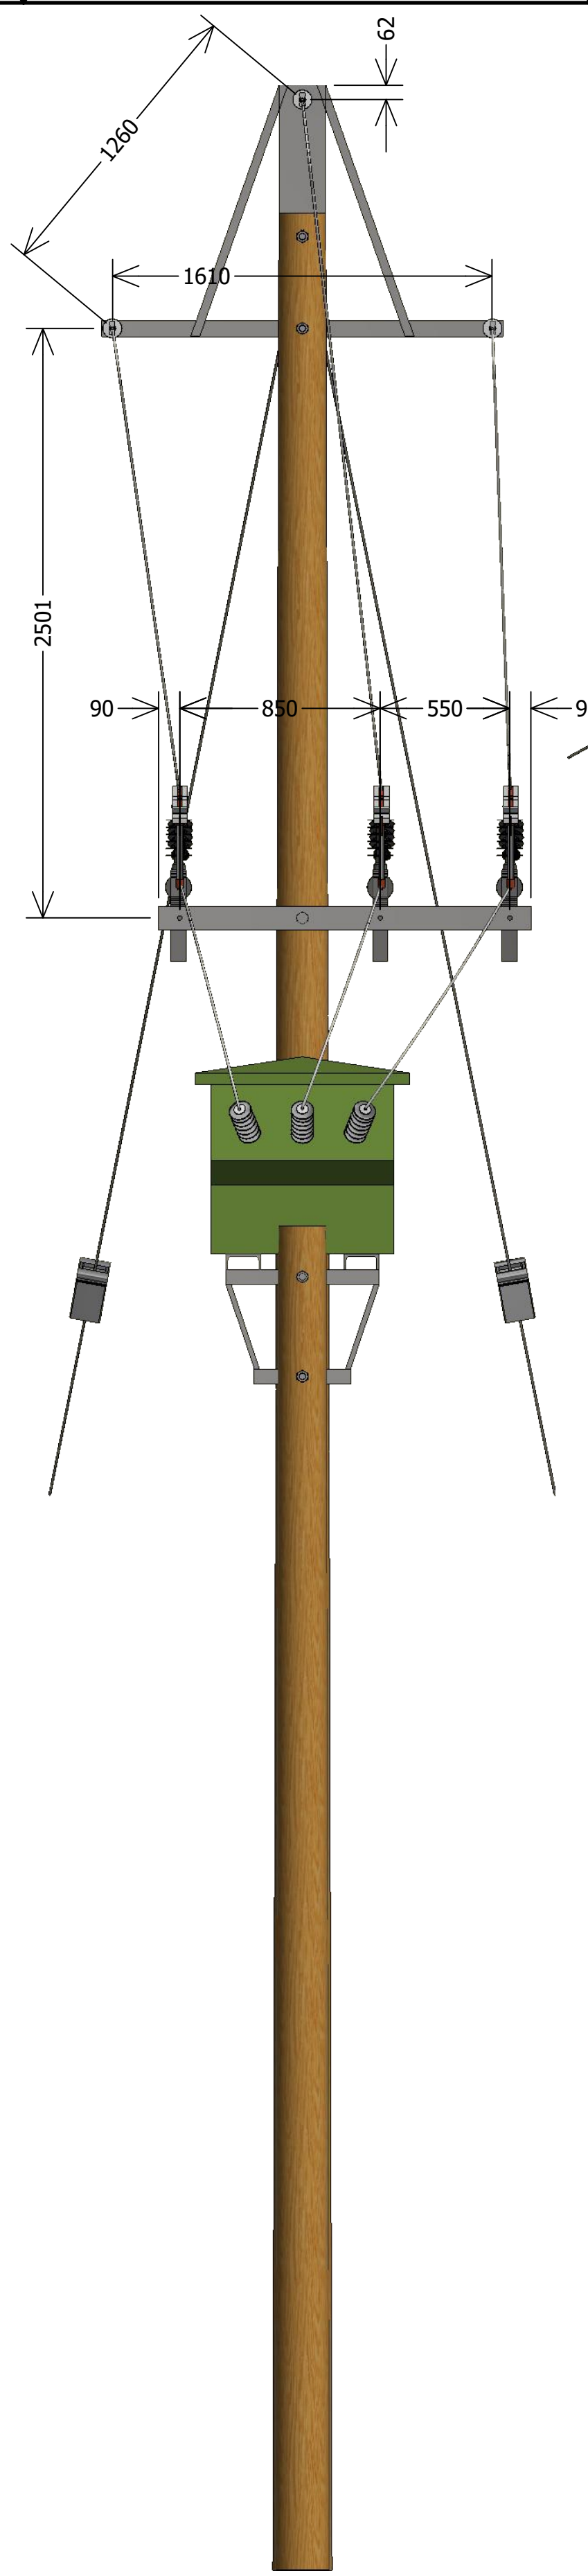

SIDE VIEW

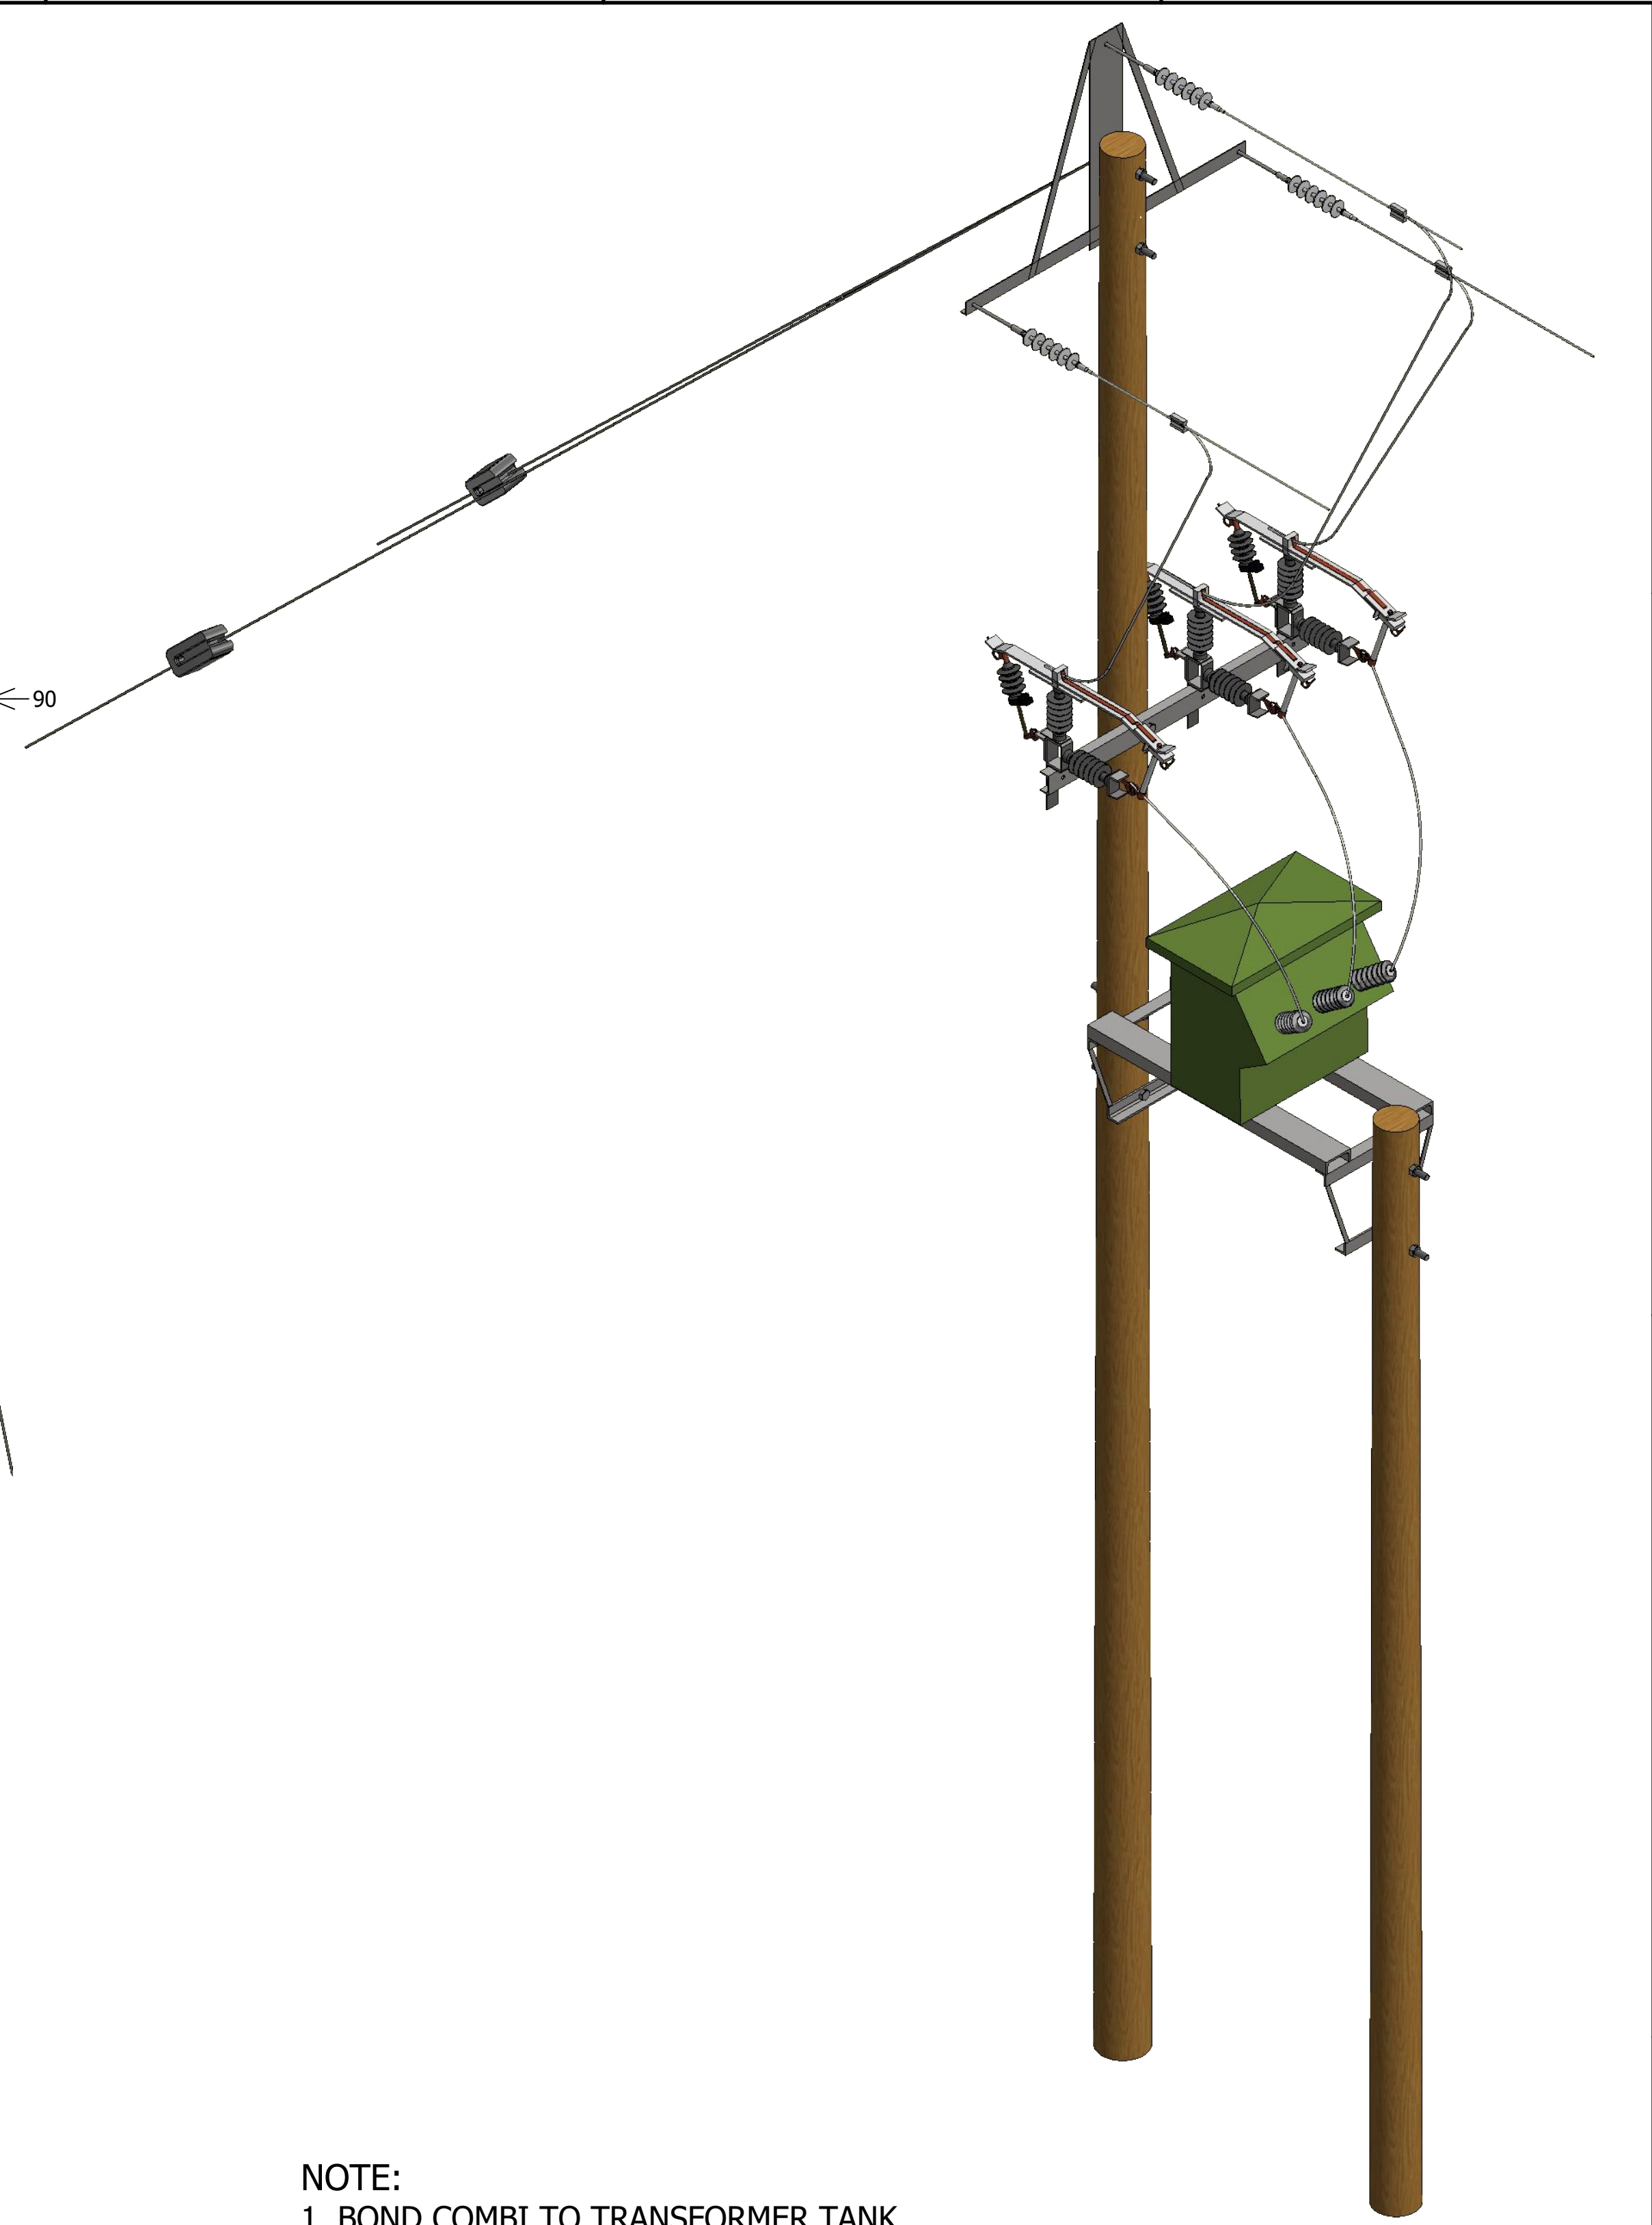

- NOTE:**
 1. BOND COMBI TO TRANSFORMER TANK.
 2. USE 16-35mm SQ. COPPER OR EQUIVALENT FOR GROUNDING BY CROWFOOT EARTH.



DRAWN	K.R	31/03/2021
CHECKED	K.R	
QA	QA	
MFG		
APPROVED	KEVIN RISI	
	Tel: +27184685080	
	sales@liveline.co.za	

LIVE LINE TECHNOLOGY www.liveline.co.za	
TITLE	
SS NAMIBIA COMBI UNIT INSTALLATION PROJECT	
SIZE	D
DWG NO	COMBI-008/21
SCALE	1:1
REV	
SHEET 1 OF 1	