




FRONT VIEW

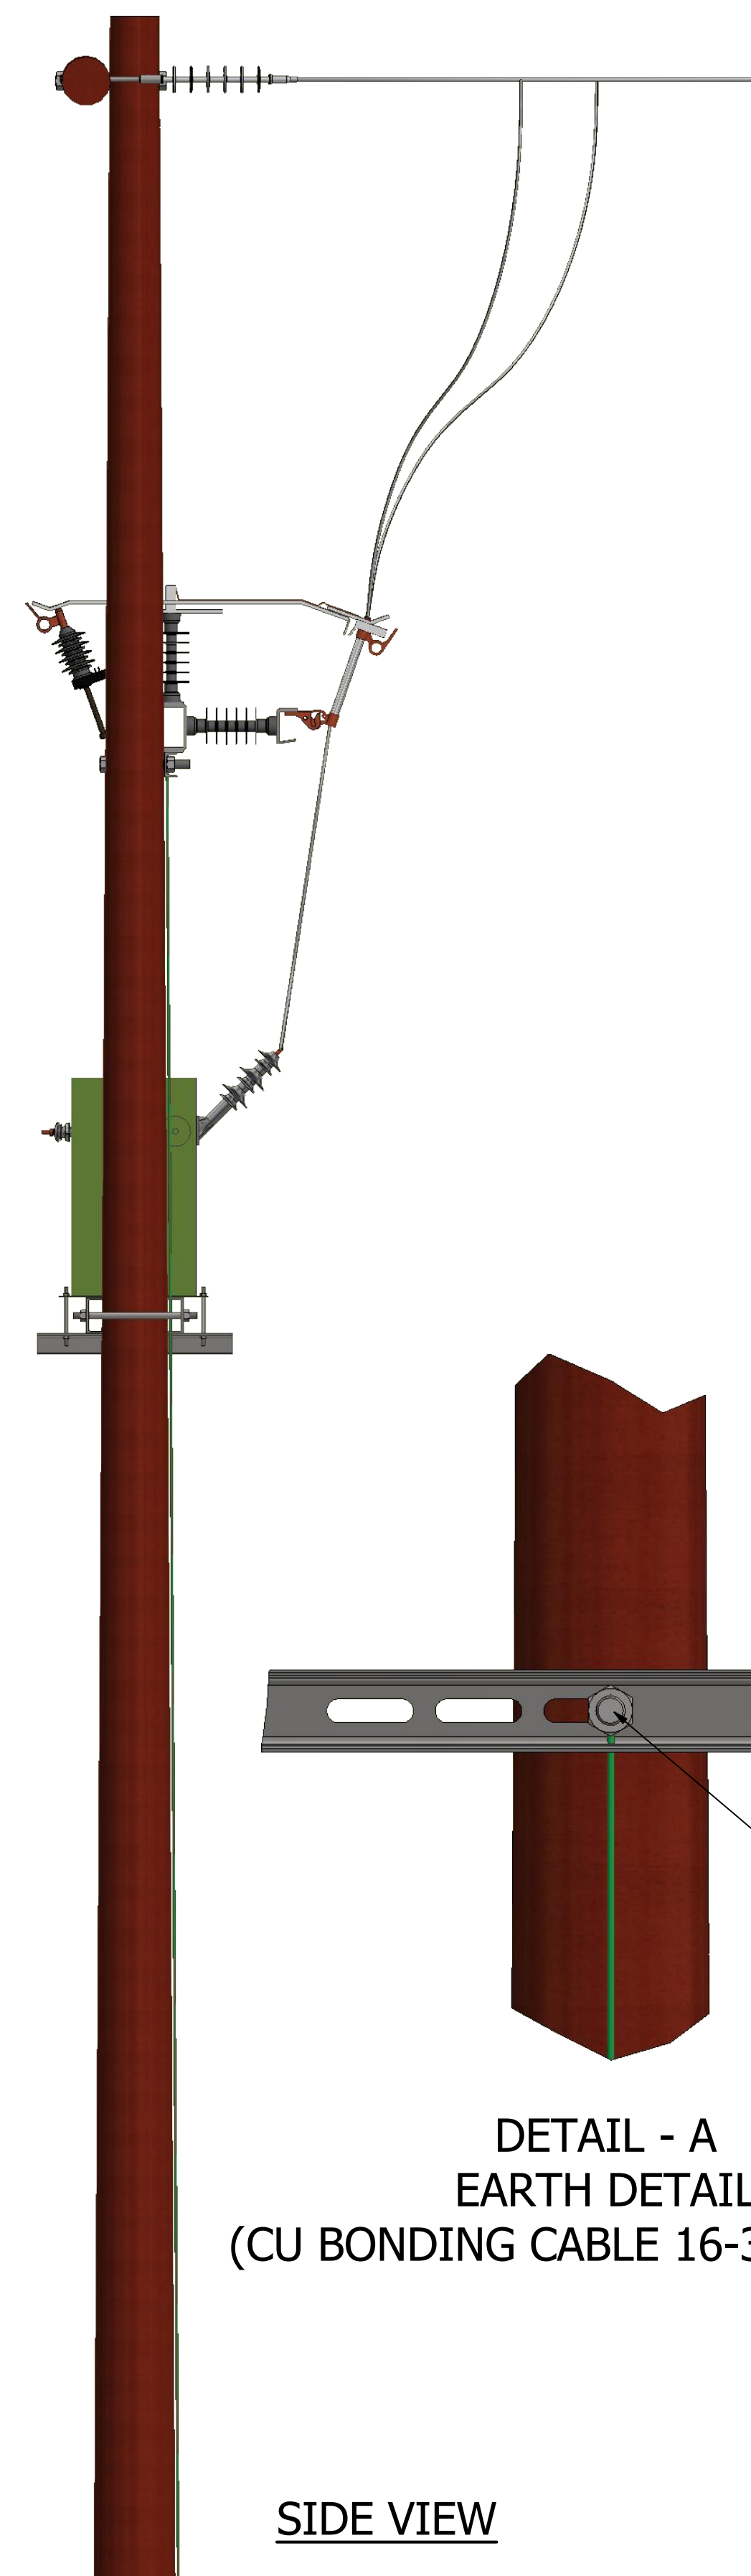

SIDE VIEW

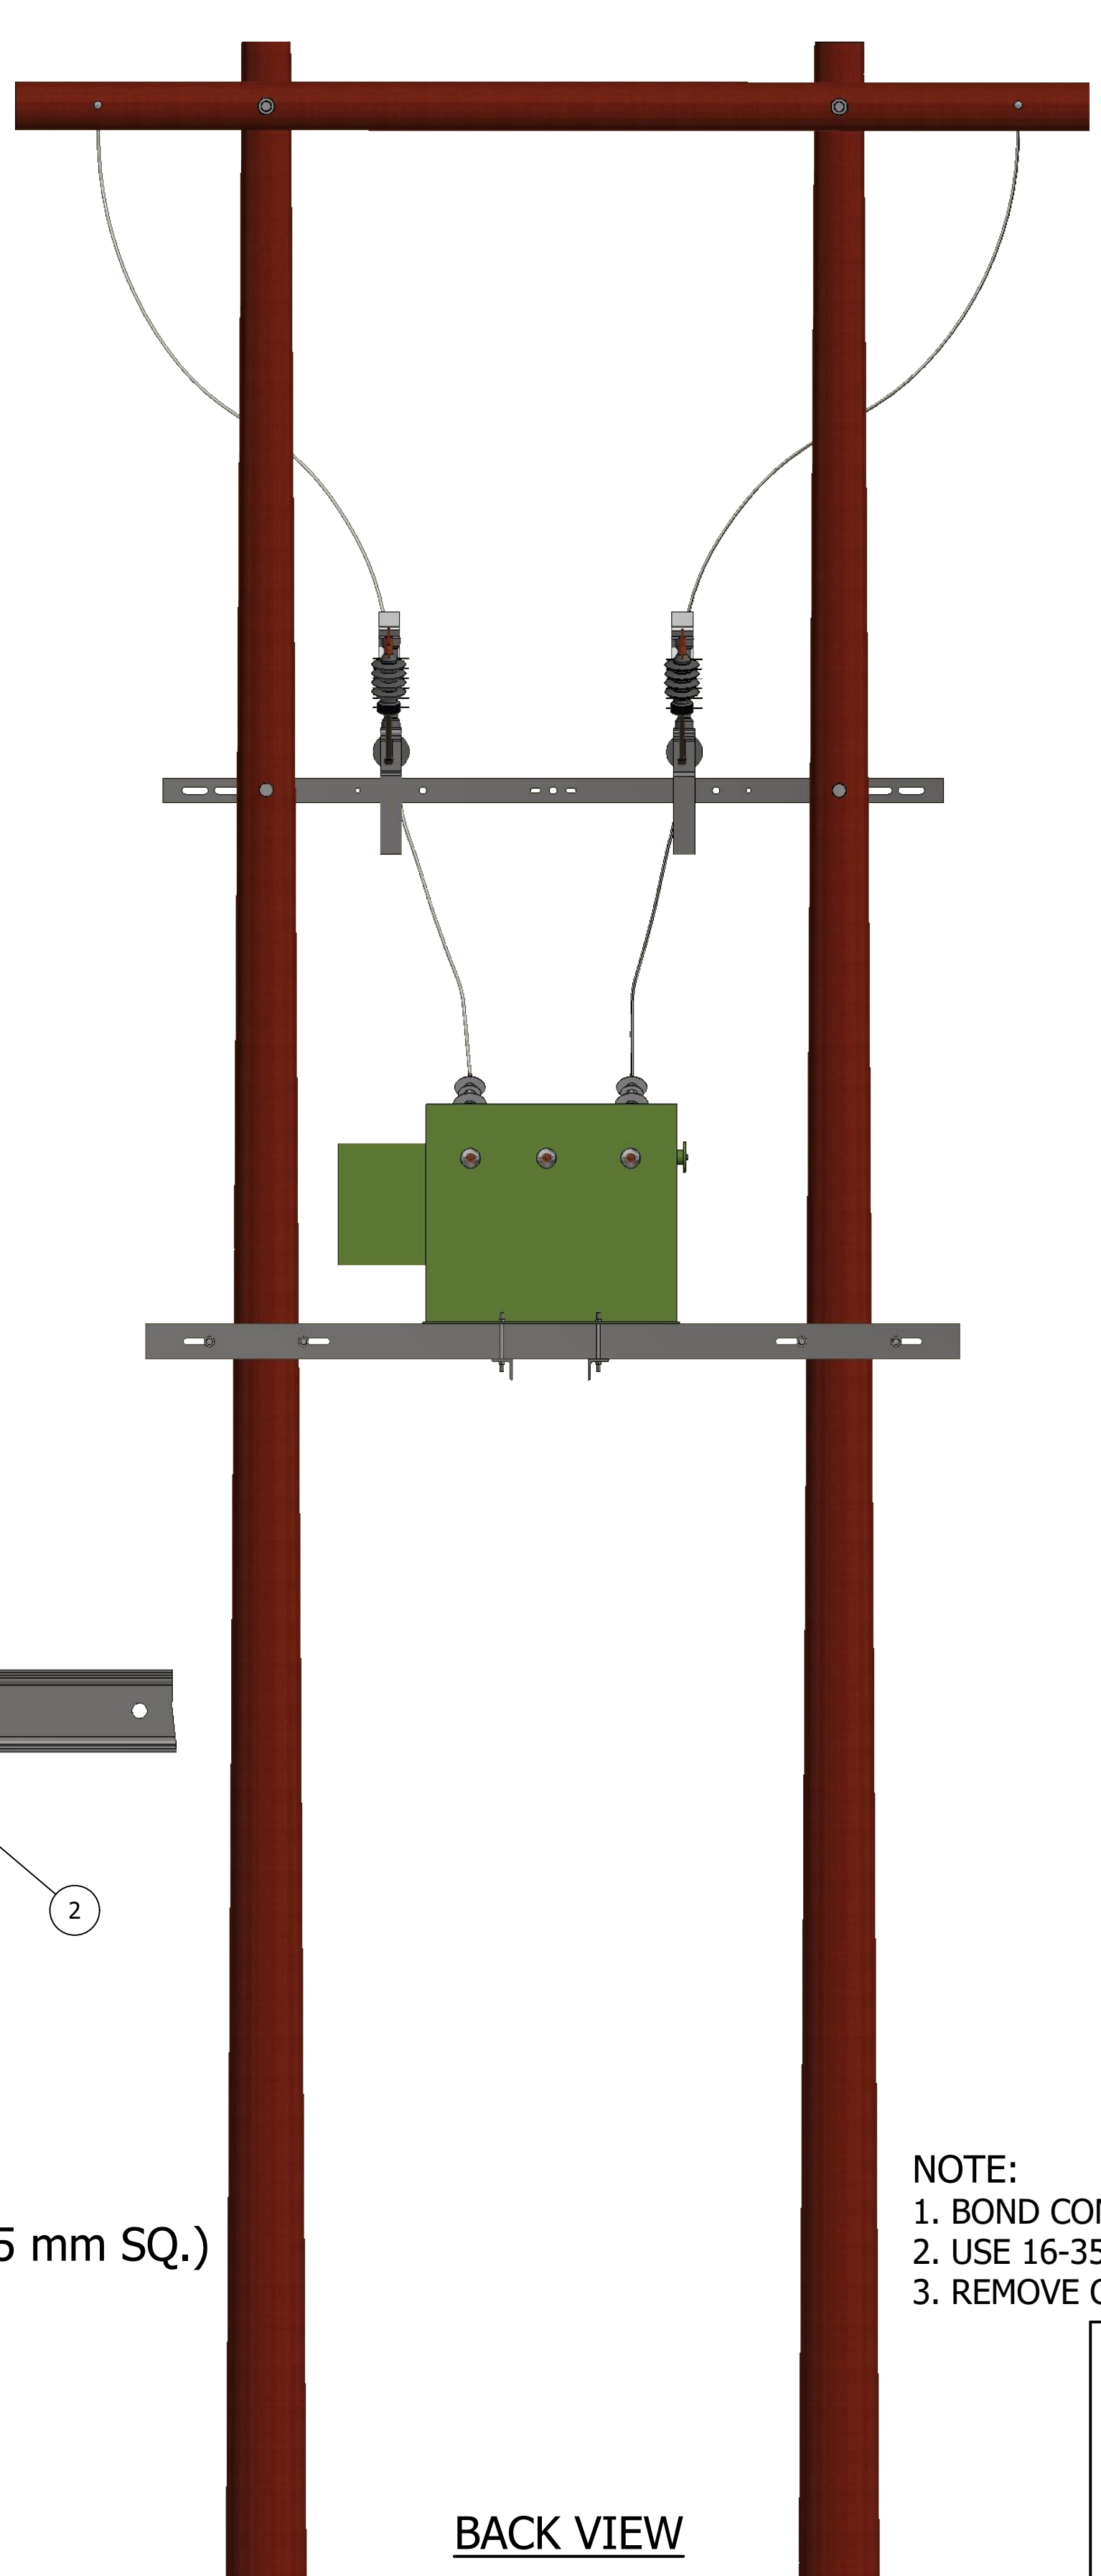

BACK VIEW

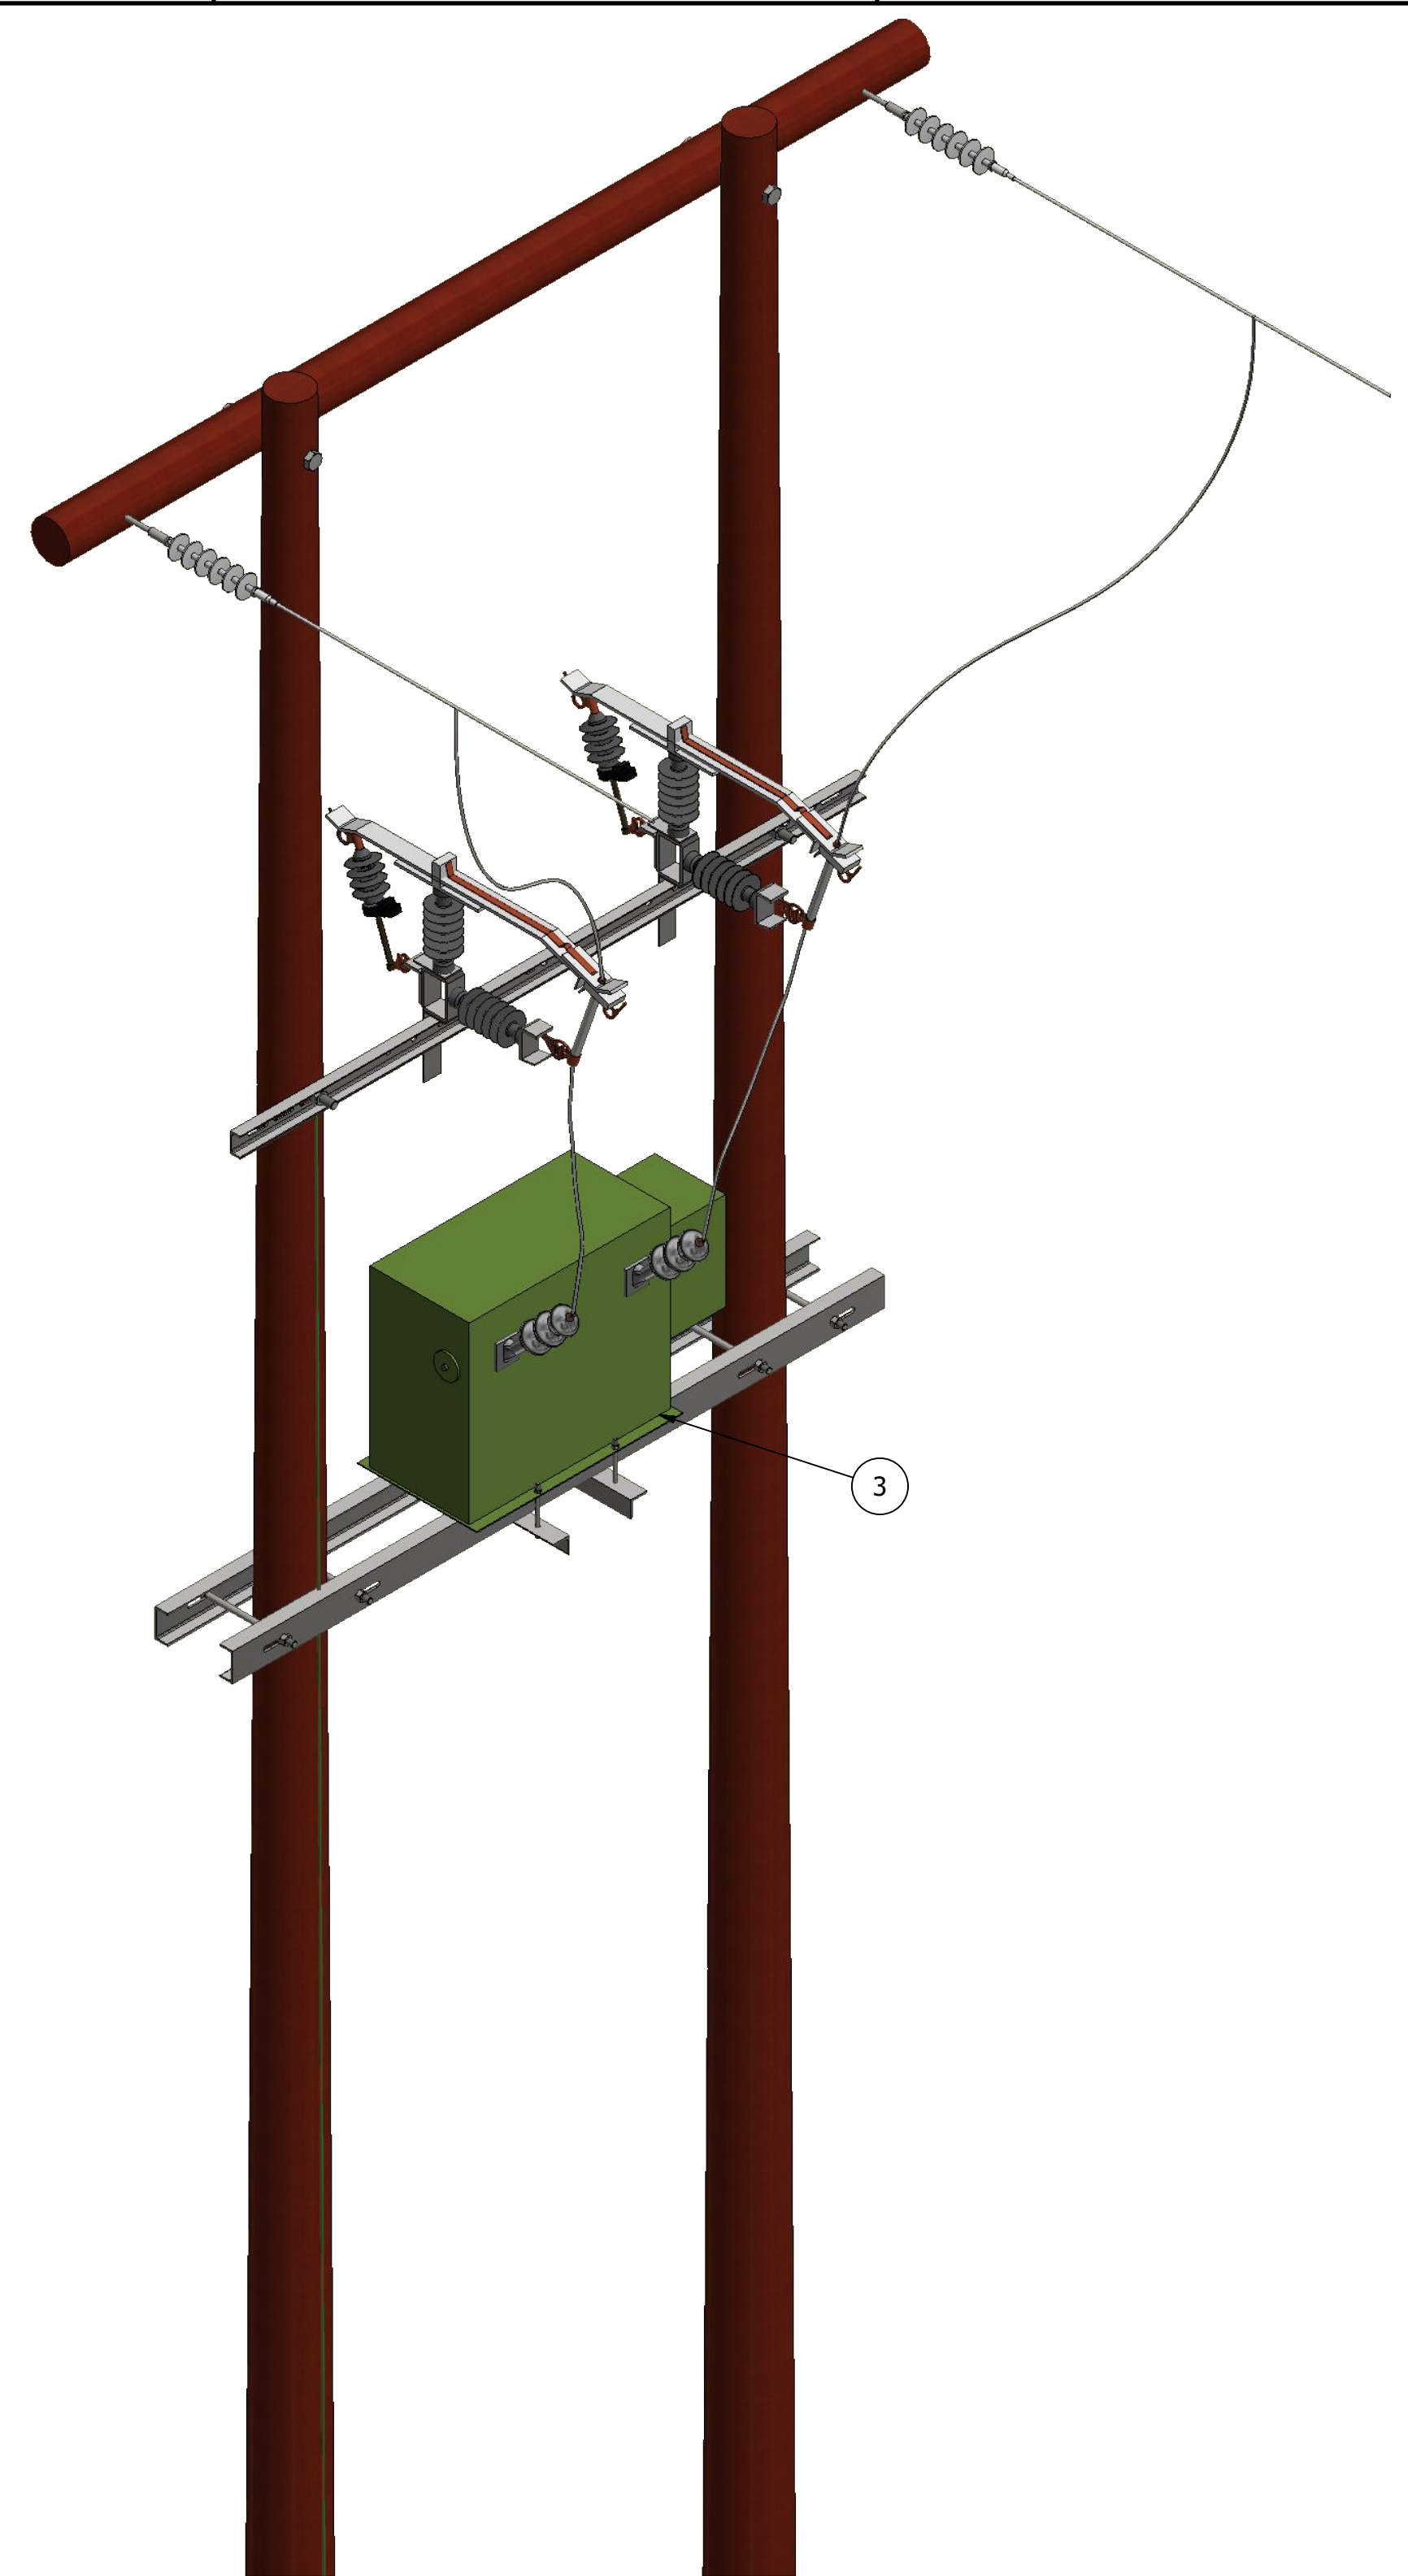

DETAIL - A
 EARTH DETAIL
 (CU BONDING CABLE 16-35 mm SQ.)

- NOTE:
1. BOND COMBI TO TRANSFORMER TANK.
 2. USE 16-35mm SQ. COPPER OR EQUIVALENT FOR GROUNDING BY CROWFOOT EARTH.
 3. REMOVE OLD TANK SURGE ARRESTERS.



DRAWN K.R	08/02/2021	LIVE LINE TECHNOLOGY www.liveline.co.za	
CHECKED K.R		TITLE	
QA		H-POLE COMBINED CUTOUT COMBI UNIT INSTALLATION	
MFG		SIZE D	DWG NO COMBI-001/21
APPROVED KEVIN RISI		SCALE - 1:1	REV
Tel: +27184685080			
sales@liveline.co.za			SHEET 1 OF 1